
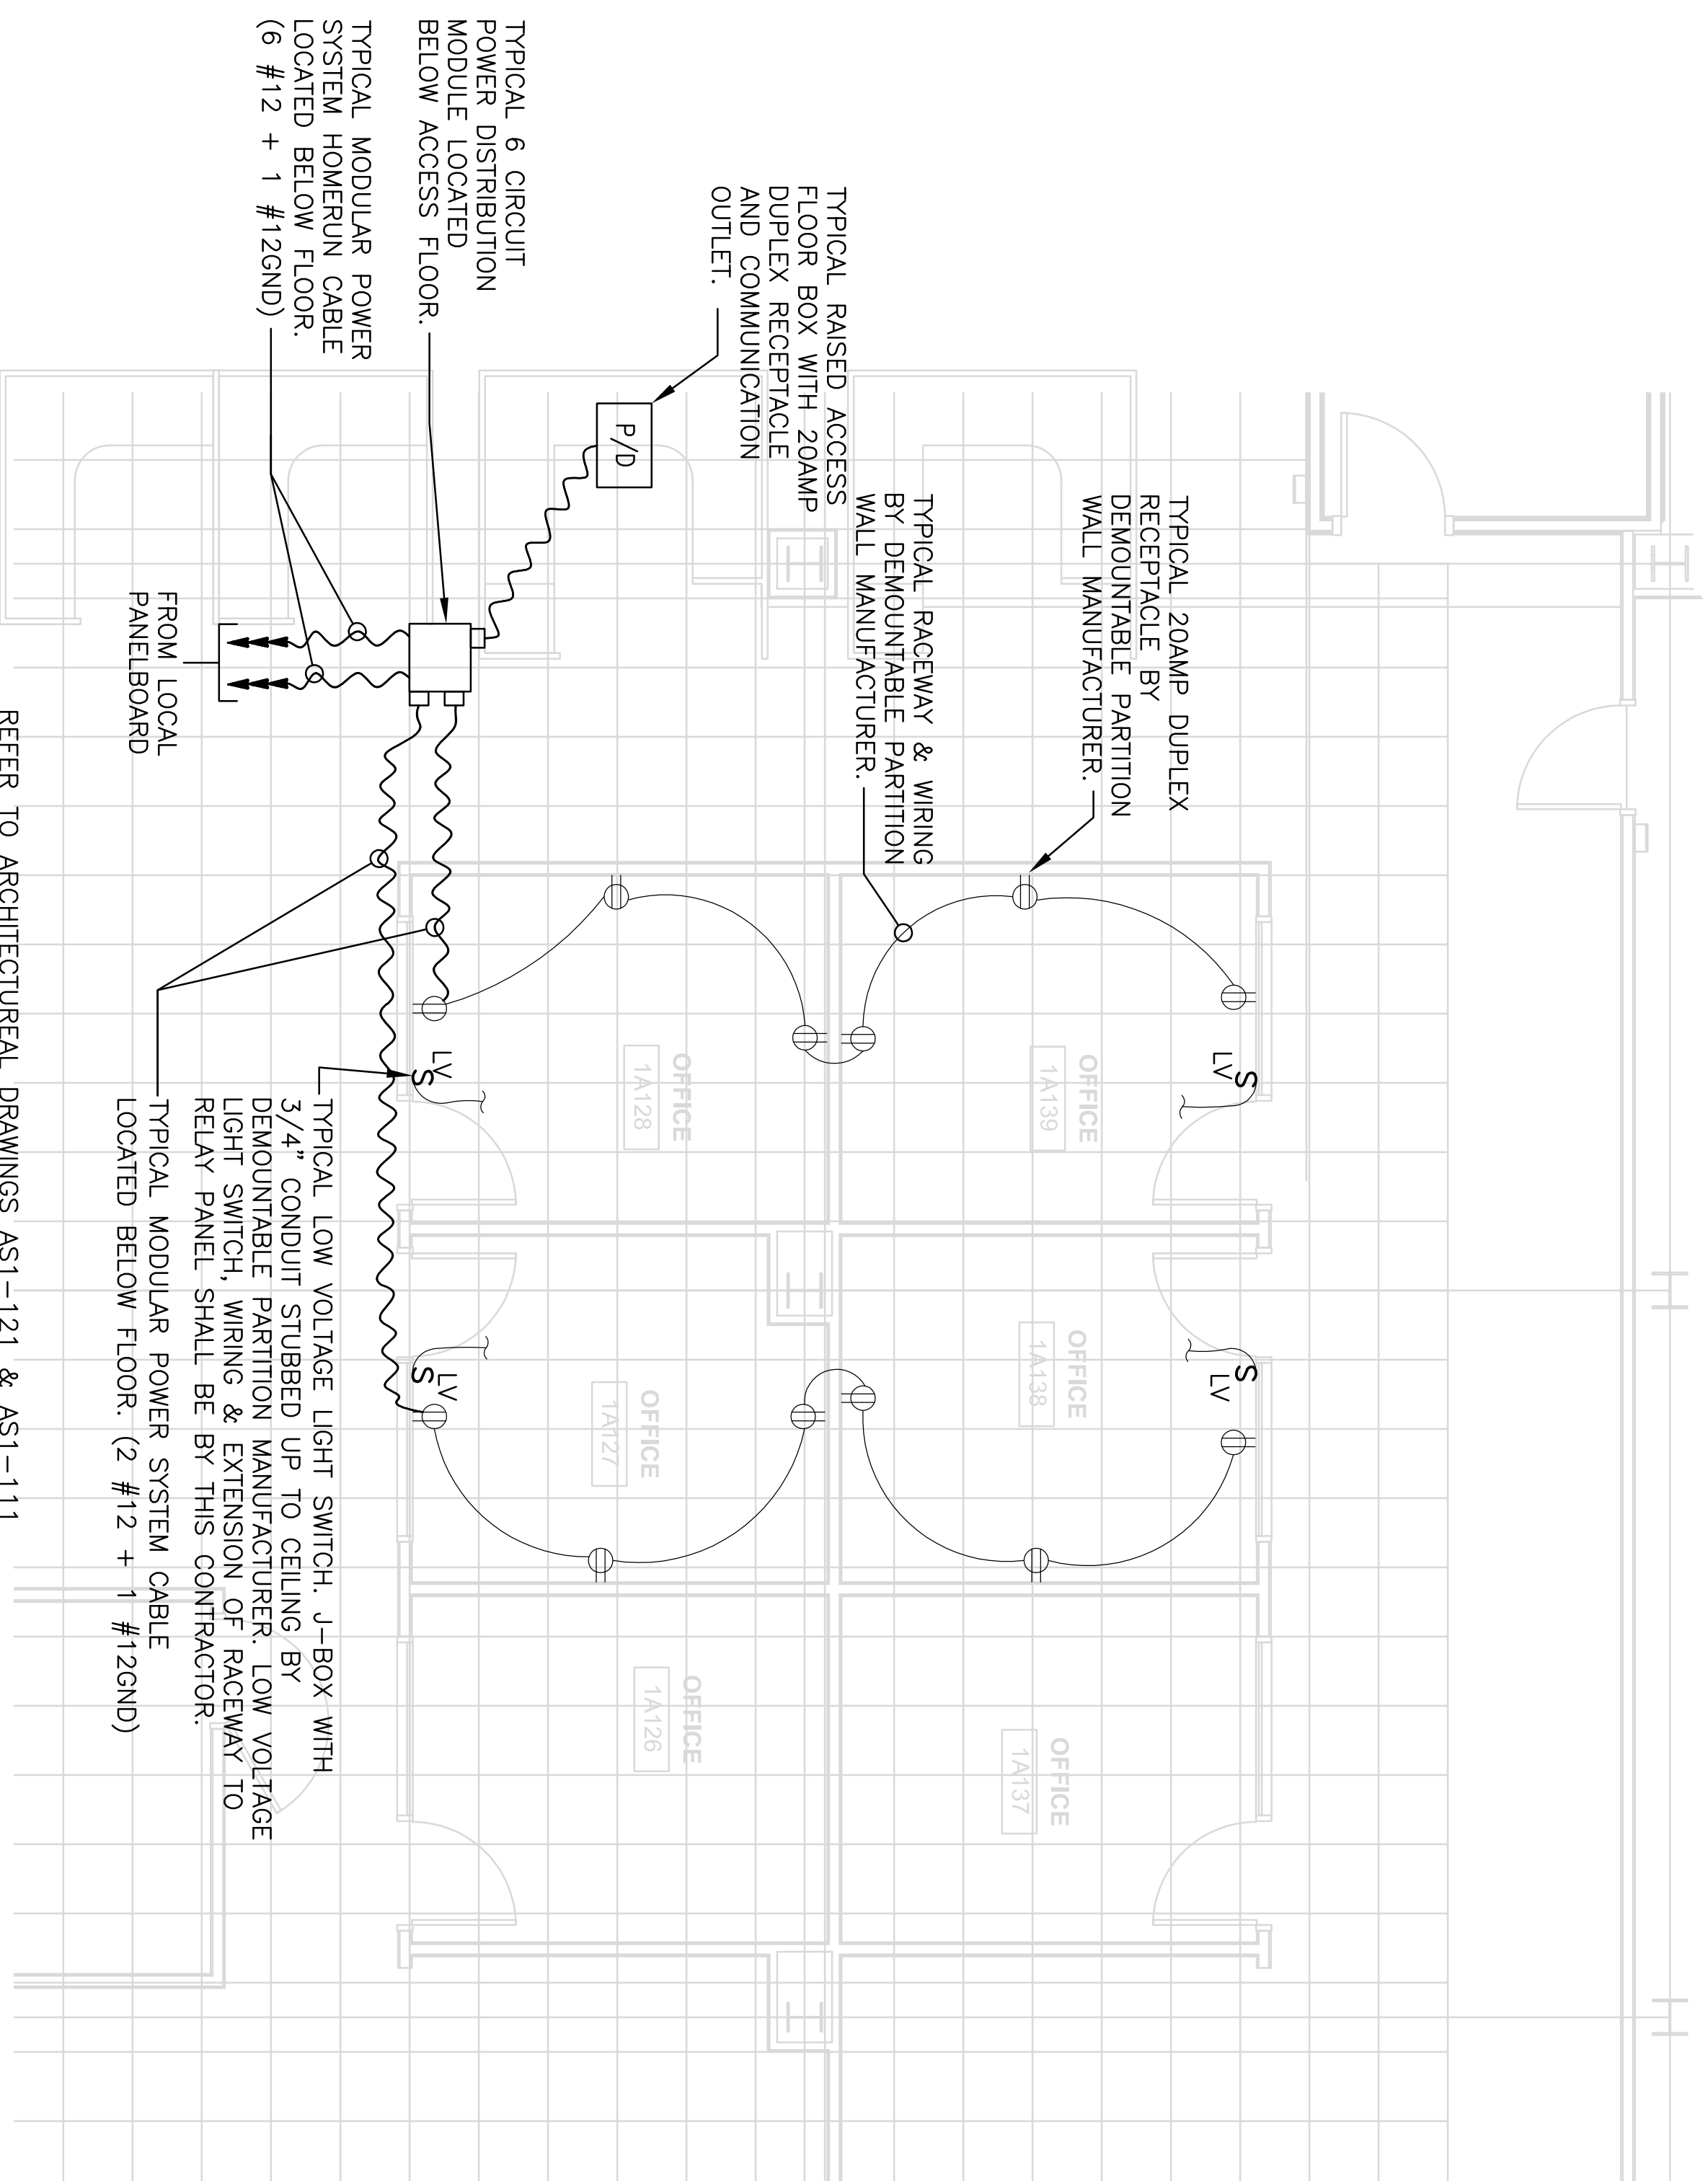


## 1 Base & Pole Detail, Type F01 & F02 Fixtures

Base Detail, Type F03 Fixture

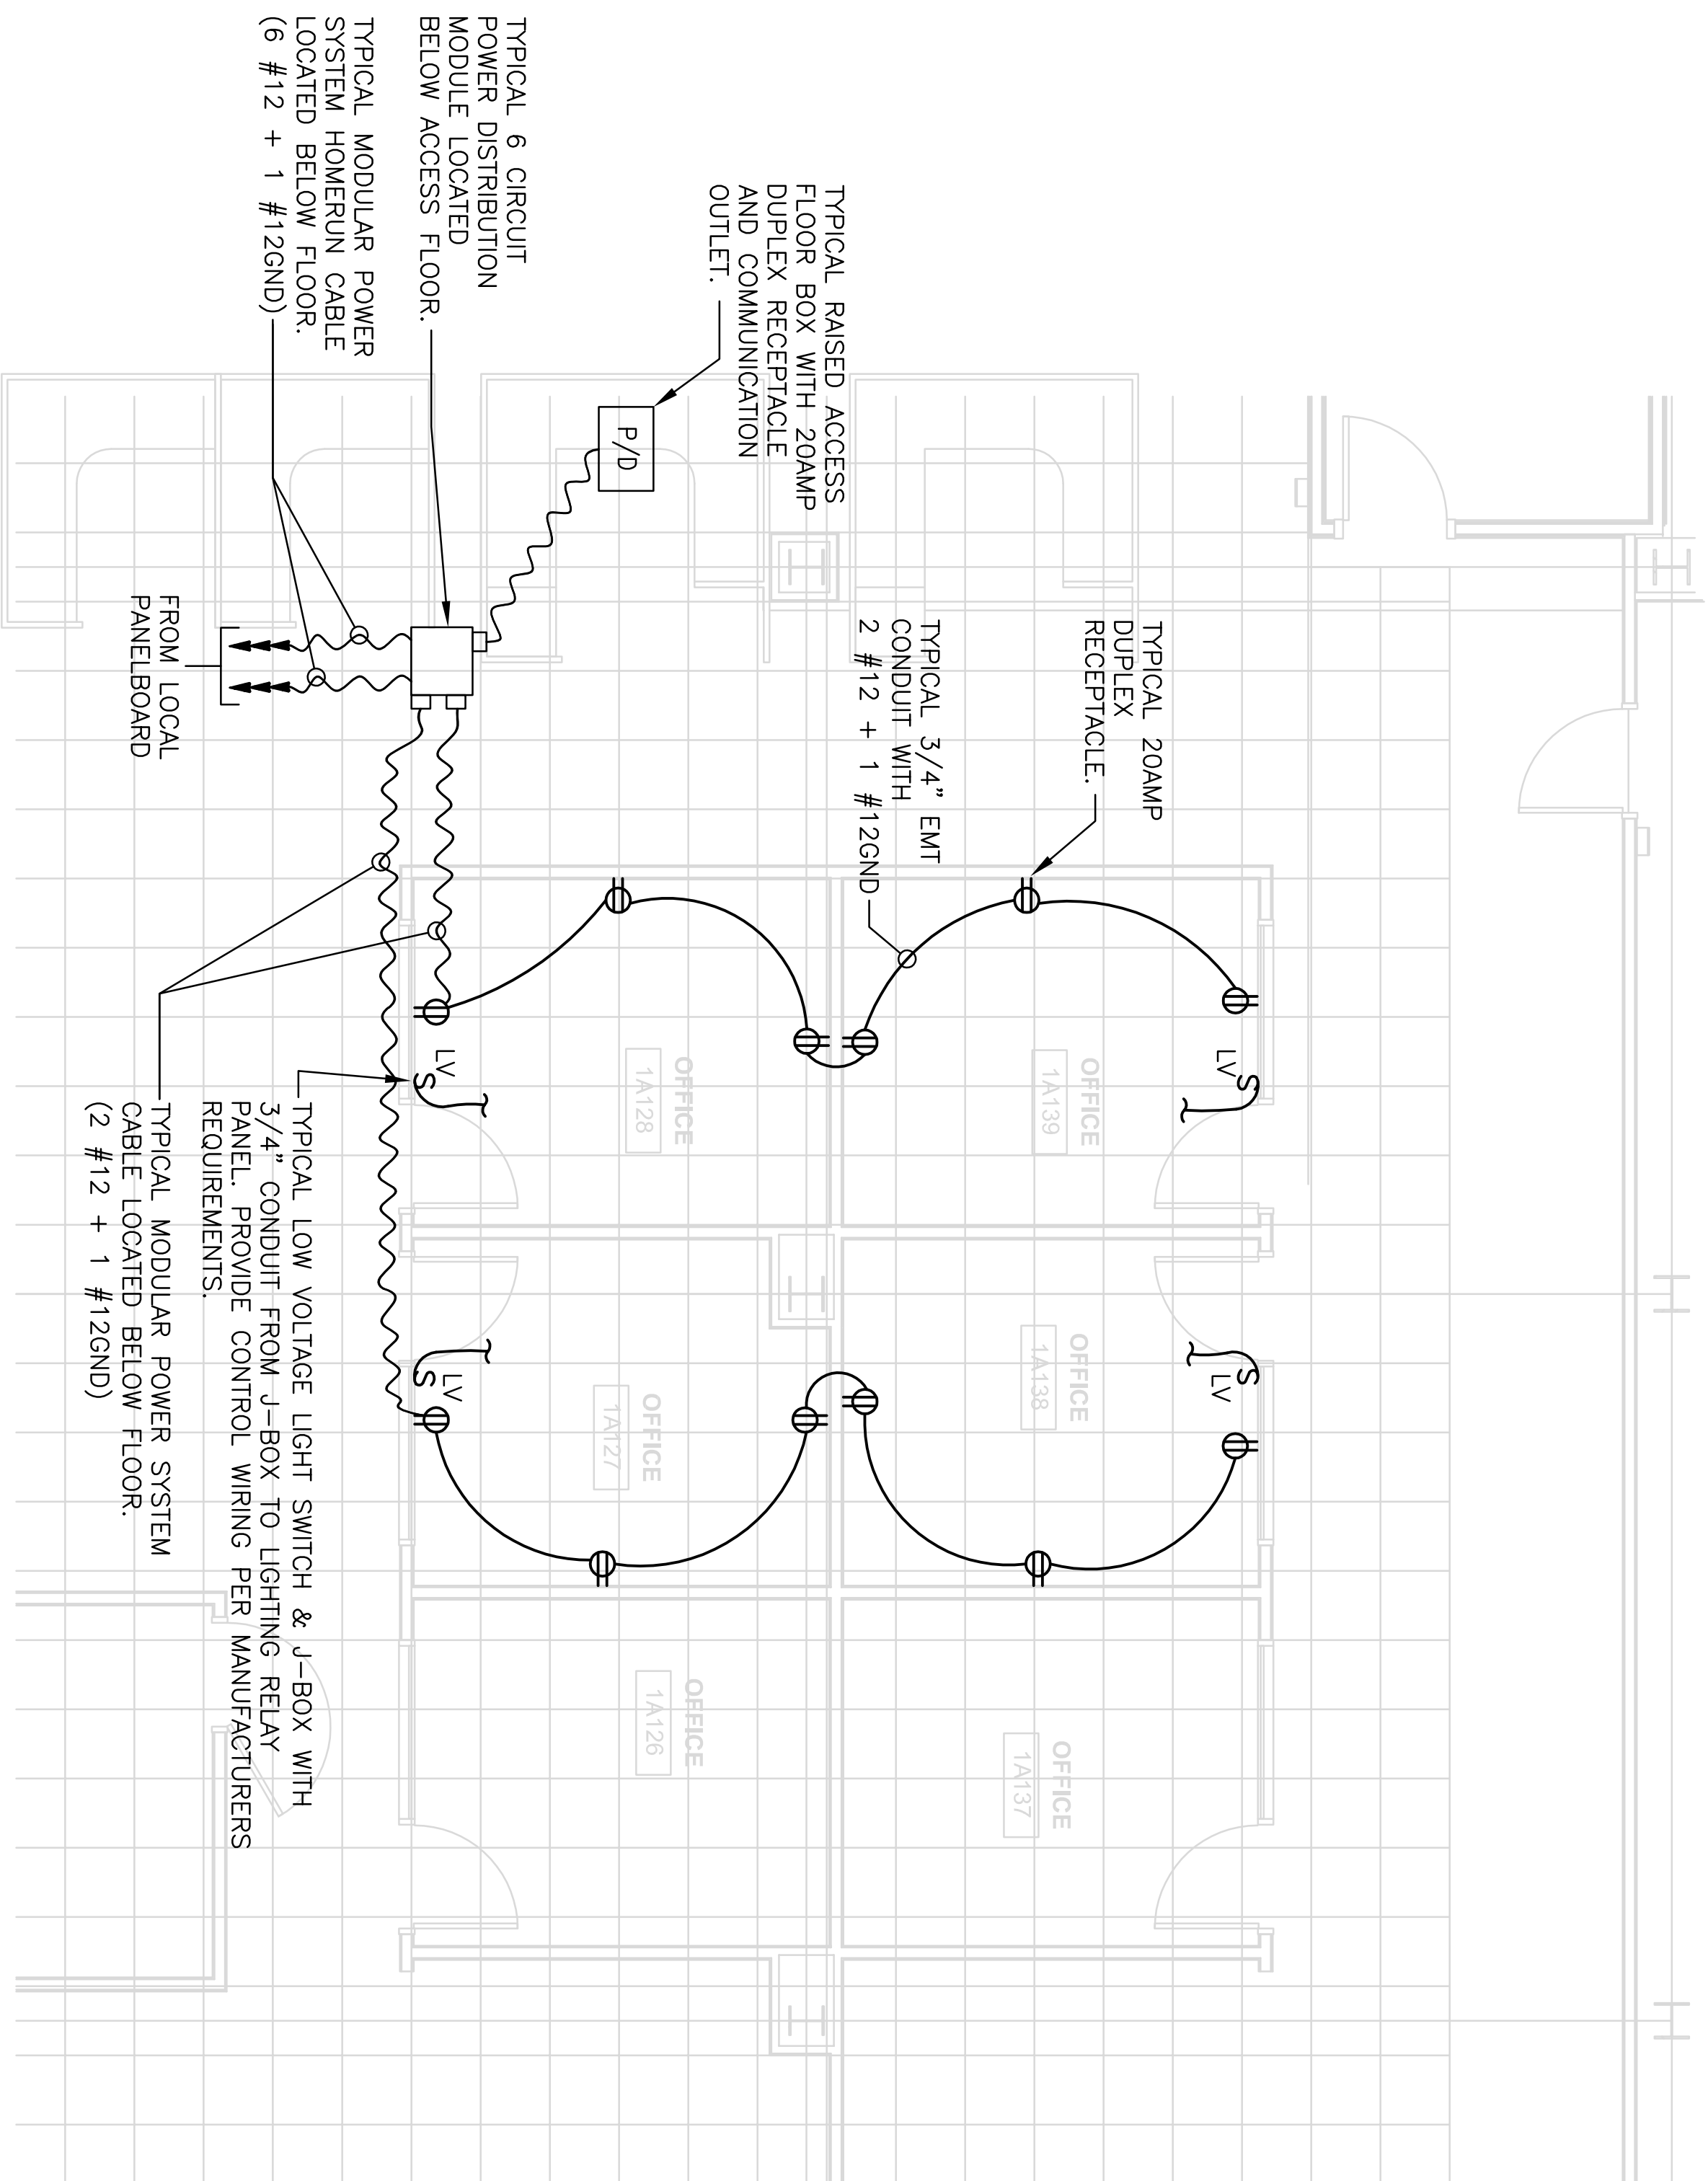

### 3 Wing Detail - Hard Wall Partitions Located Above Access Floor

4 Wiring Detail - Demountable Partition Wall Located Above Access Floor - Add Alt.

[illegible]